



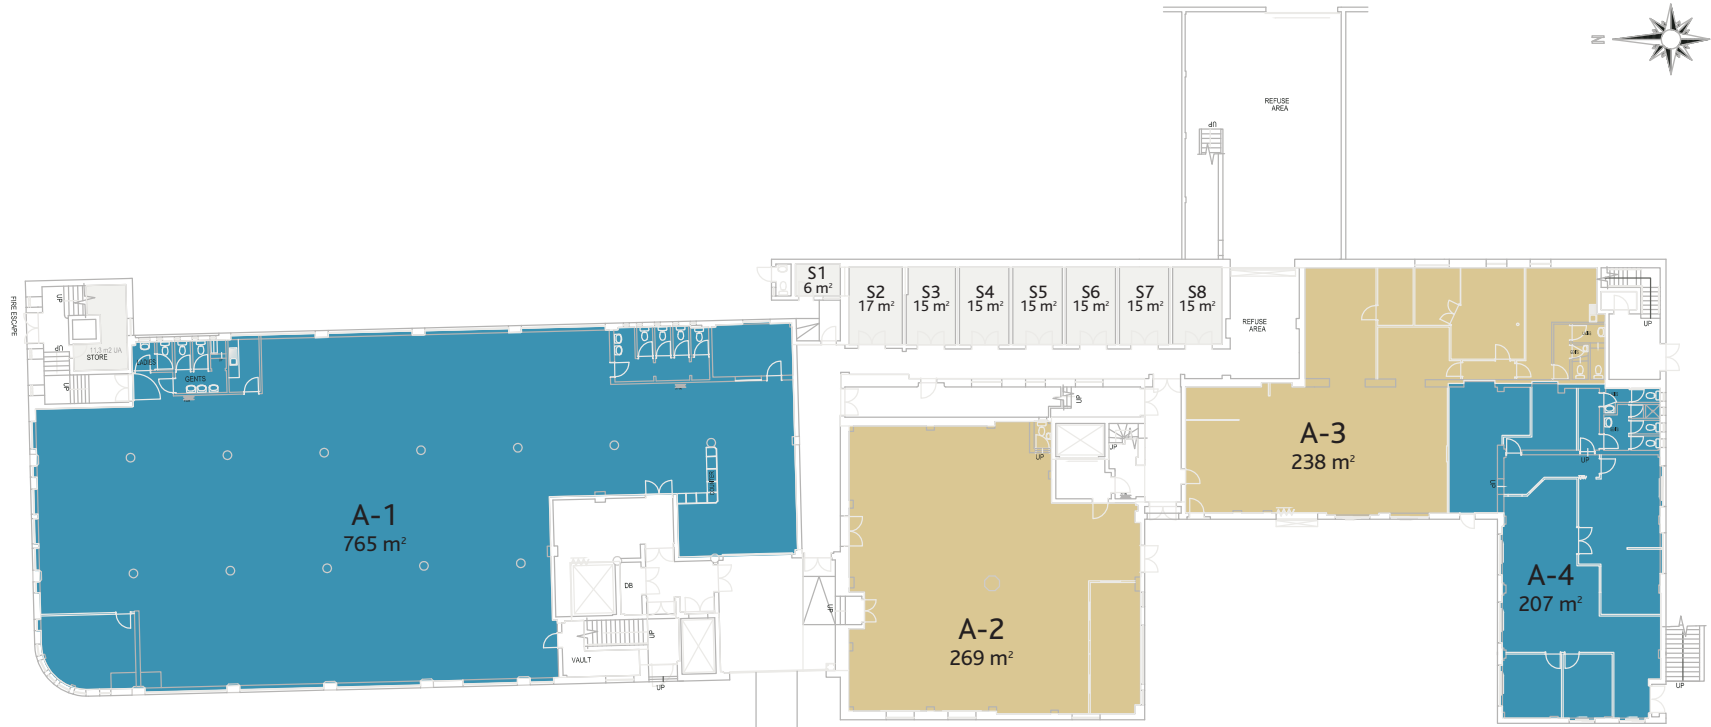

**BLOCK A**

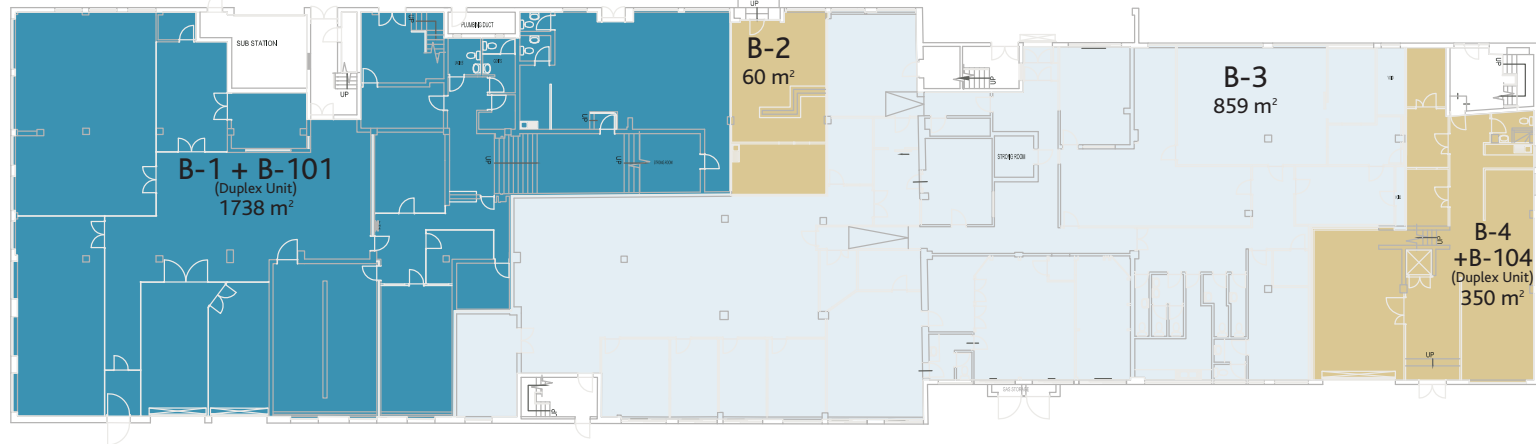

**BLOCK B**



<b>NEWMARKET JUNCTION</b>   X	
Plan:	Ground Floor
Where:	Sir Lowry Road
DEVELOPED BY <b>MADISON</b> PROPERTY FUND MANAGERS	ON BEHALF OF <b>reDEFINE</b> INCOME FUND

To the best of the sellers knowledge and belief, all the information was substantially correct at the time of going to print. Floor areas may change upon measurement for Sectional Title purposes. The seller will not be held responsible for errors and or omissions.

SCALE 1:300

